
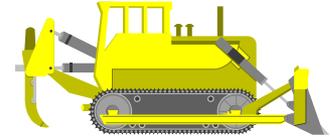


## News About Your Neighborhood

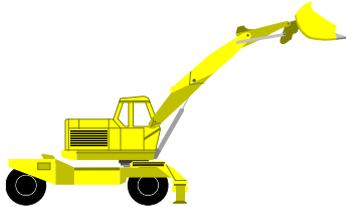

**The office of the Oakland County Water Resources Commissioner (OCWRC)  
is pleased to update you on the  
NEI – Wattles Road Linear Storage Project**

The office of the OCWRC will be administering an improvement project to the Evergreen-Farmington sanitary sewer system, titled “NEI-Wattles Road Linear Storage”, during the upcoming 2015-2016 winter. The improvement project includes a section in Bloomfield Township and the City of Troy as shown on the attached exhibit. During the work, Wattles Road will be closed to thru traffic within the construction zone between Adams Road and the Rouge River culvert. Wattles will be closed to all traffic at the Rouge River culvert. Access to homes on Wattles and Chestnut Hill Court within the construction zone will be only from Adams Road. The attached Traffic Plan identifies the necessary road closures. The recommended detour route during construction will be posted as Long Lake Road. During the month of December, the contractor will begin preparation for construction. Their activities will include equipment mobilization, installation of groundwater dewatering systems, pavement sawcutting and installation of soil erosion control measures. Periodic lane closures may be necessary during these activities. A flag crew will be present during these times to maintain two-way traffic.

Sewer construction will begin in early January at which time the road closures will be implemented.

OCWRC Project Engineer:


Joel Brown  
One Public Works Drive  
Building 95 West  
Waterford, MI 48328  
248-452-8681

Consulting Engineers:

Mike MacDonald  
Hubbell, Roth & Clark  
555 Hulet Drive  
Bloomfield Hills, Michigan  
248-454-6346

Every effort will be made to minimize the inconvenience to area residents. Should you have a complaint or question, please notify the on-site OCWRC inspector or contact Joel or Mike.




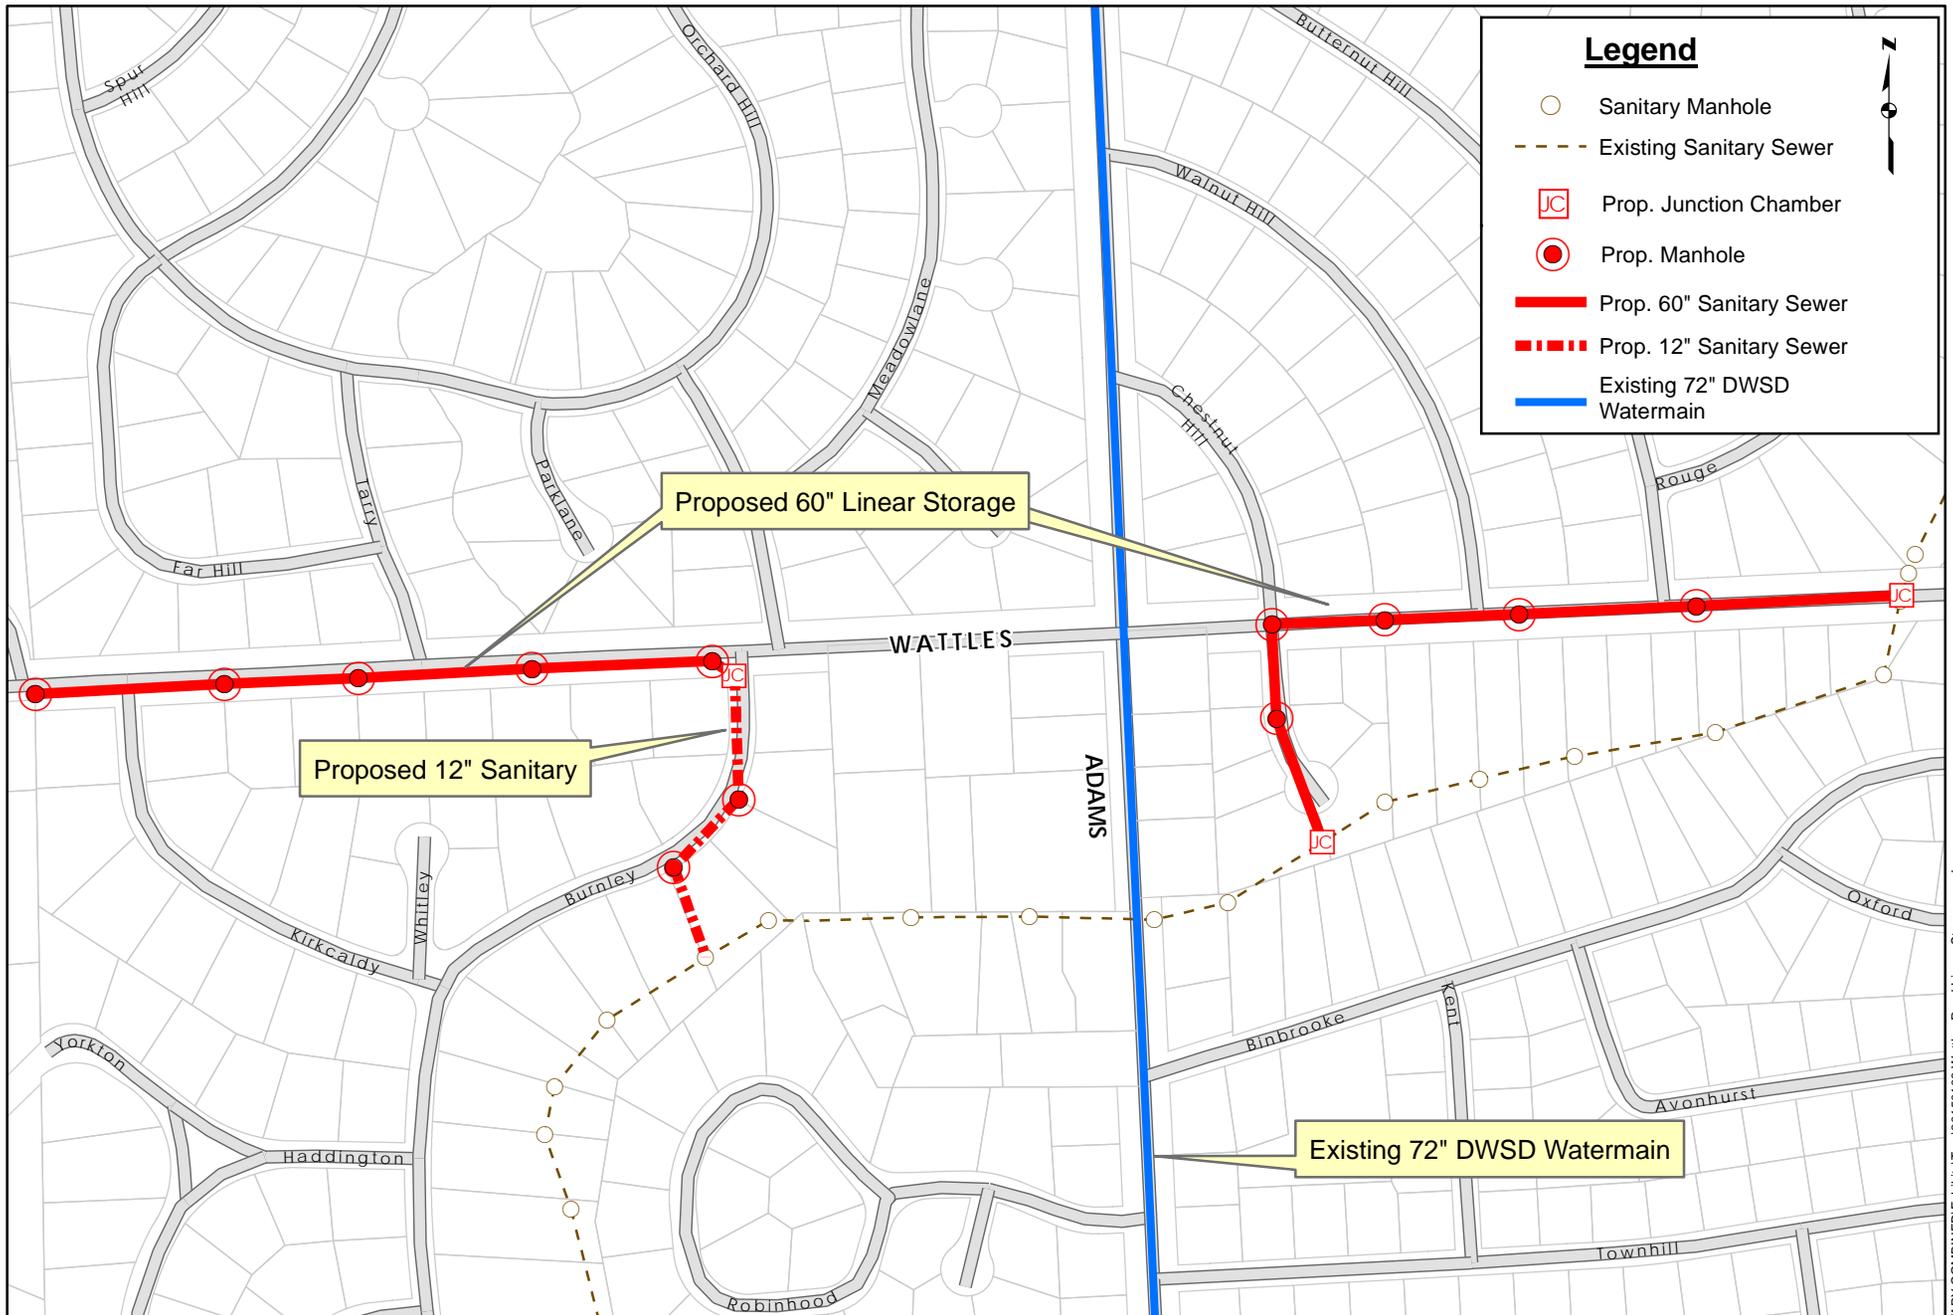

Evergreen Farmington Sewage Disposal System  
 North Evergreen Interceptor  
 Wattles Road Linear Storage (B3)







**DISCLAIMER:**  
 The information displayed on this map is compiled from recorded deeds, plats, tax maps, surveys and other public records. Although this information is intended to accurately reflect public information, it is not a legally recorded map or survey and is not intended to be used as one. Users should consult primary/original information sources where appropriate.

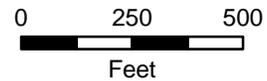

Last Revision: 01/09/2015  
 J:\Drain Mapping Unit\SANITARY-COMBINED\Exhibits\Troy20150108 Wattles Road Linear Storage.mxd

TIME - 01 DEC 2015 16:43  
 PEN TEL - jwms@waterresources.com  
 CUR TEL - jwms@waterresources.com  
 DATE - 12/10/2015 10:47:11 AM  
 USER NAME - jwms

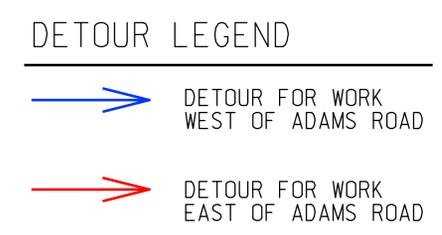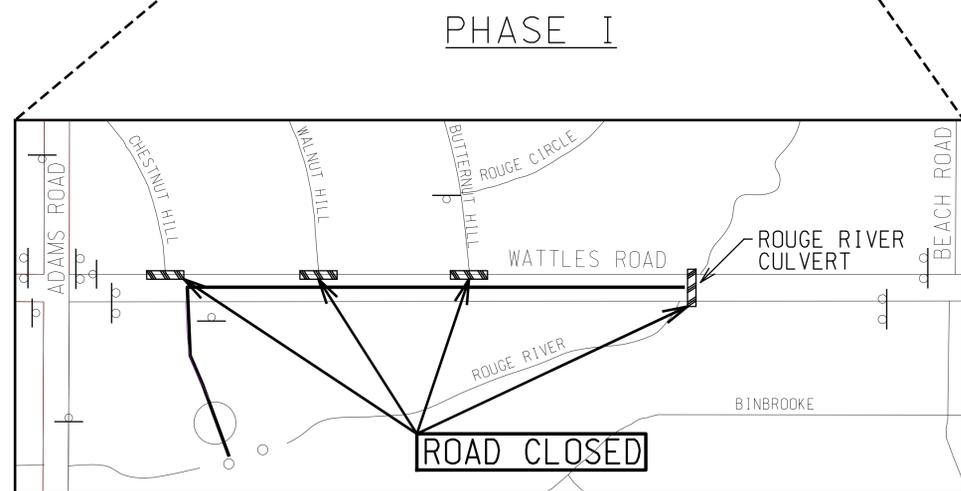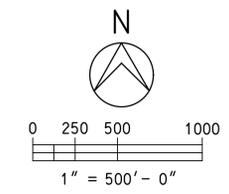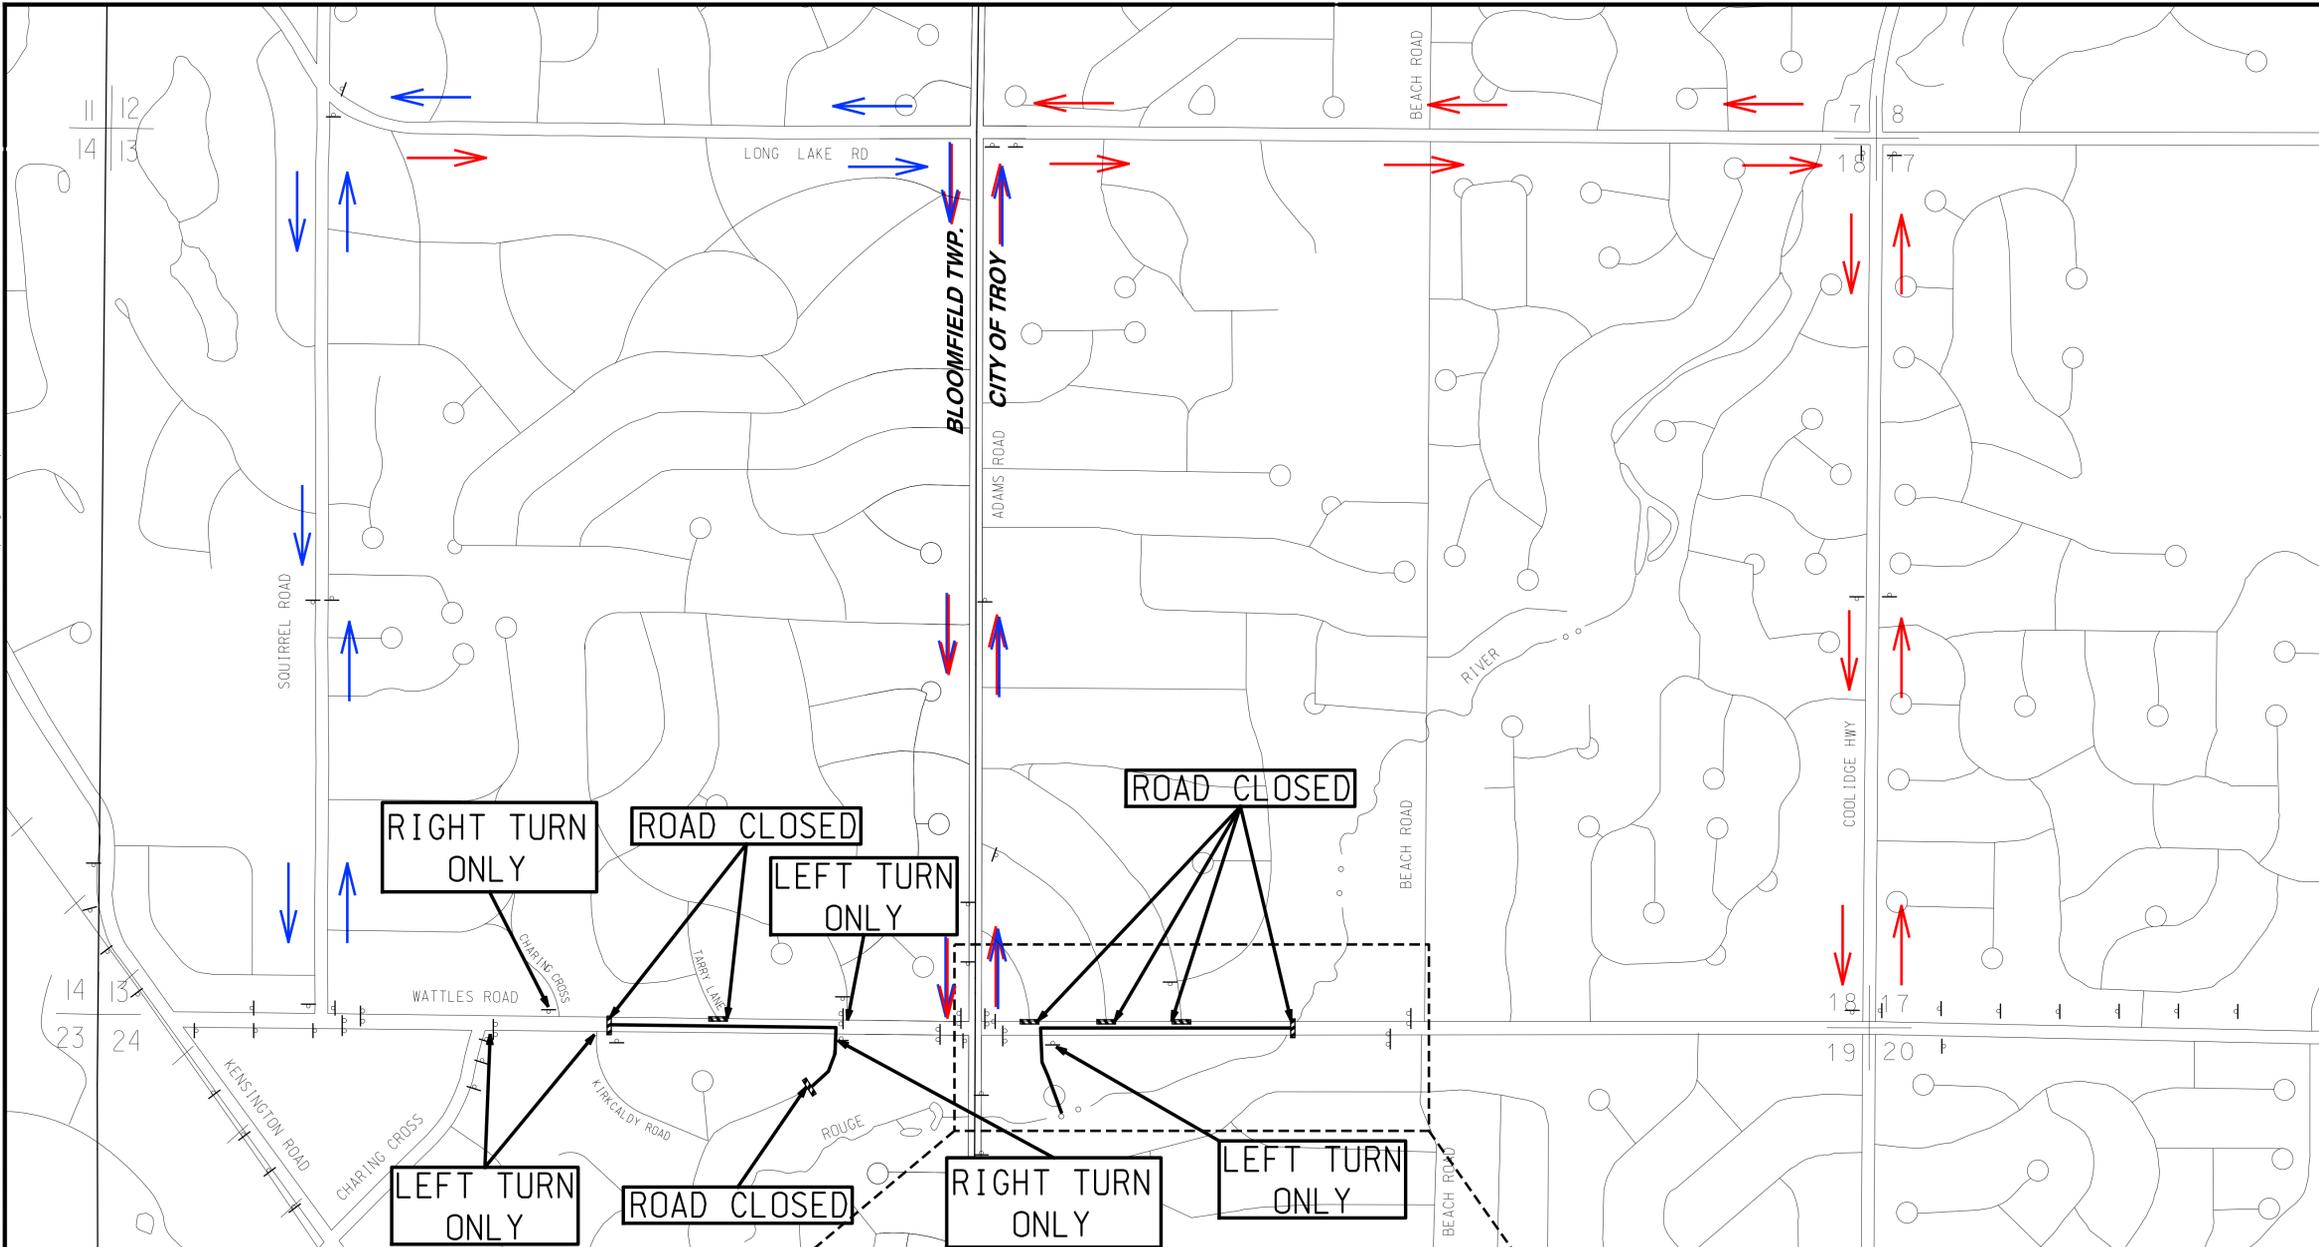

**WRC**  
 WATER RESOURCES COMMISSIONER  
*Jim Nash*

**HRC 100 YEARS**  
 CONSULTING ENGINEERS SINCE 1915

555 HULET DRIVE P.O. BOX 824  
 BLOOMFIELD HILLS, MICH. 48303-0824  
 PHONE: (248) 454-6300  
 FAX (1st Floor): (248) 454-6312  
 FAX (2nd Floor): (248) 338-2592  
 WEB SITE: [http:// www.hrc-engr.com](http://www.hrc-engr.com)

**OAKLAND COUNTY**  
 WATER RESOURCES COMMISSIONER  
**WATTLES ROAD**  
**LINEAR STORAGE**

OAKLAND COUNTY MICHIGAN

**PHASE I/PHASE II**  
**DETOURING PLAN**

HRC JOB NO. <b>20140771</b>	SCALE <b>1" = 500'</b>
DATE <b>JANUARY 2015</b>	SHEET NO. <b>Traf-1</b> <small>OF</small>